




# FIELD NOTES

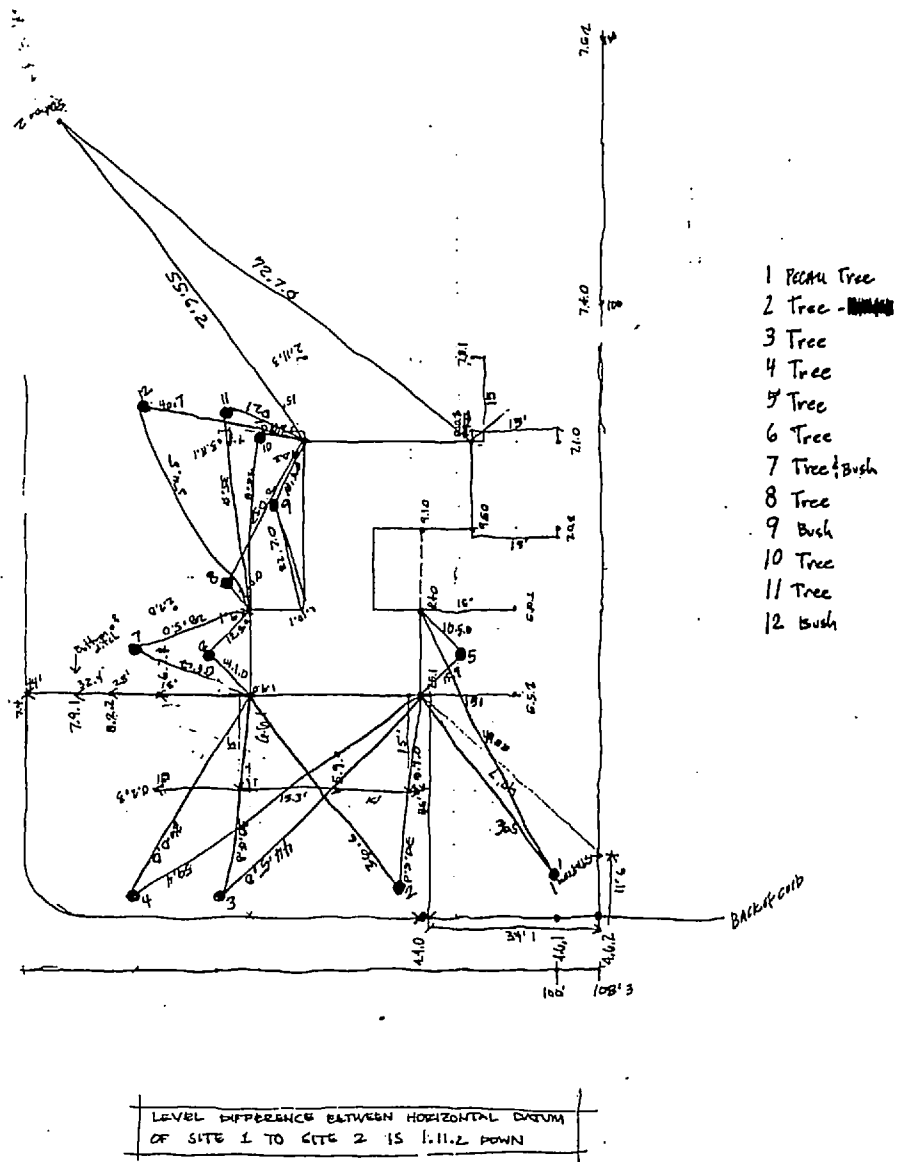


SITE PLAN

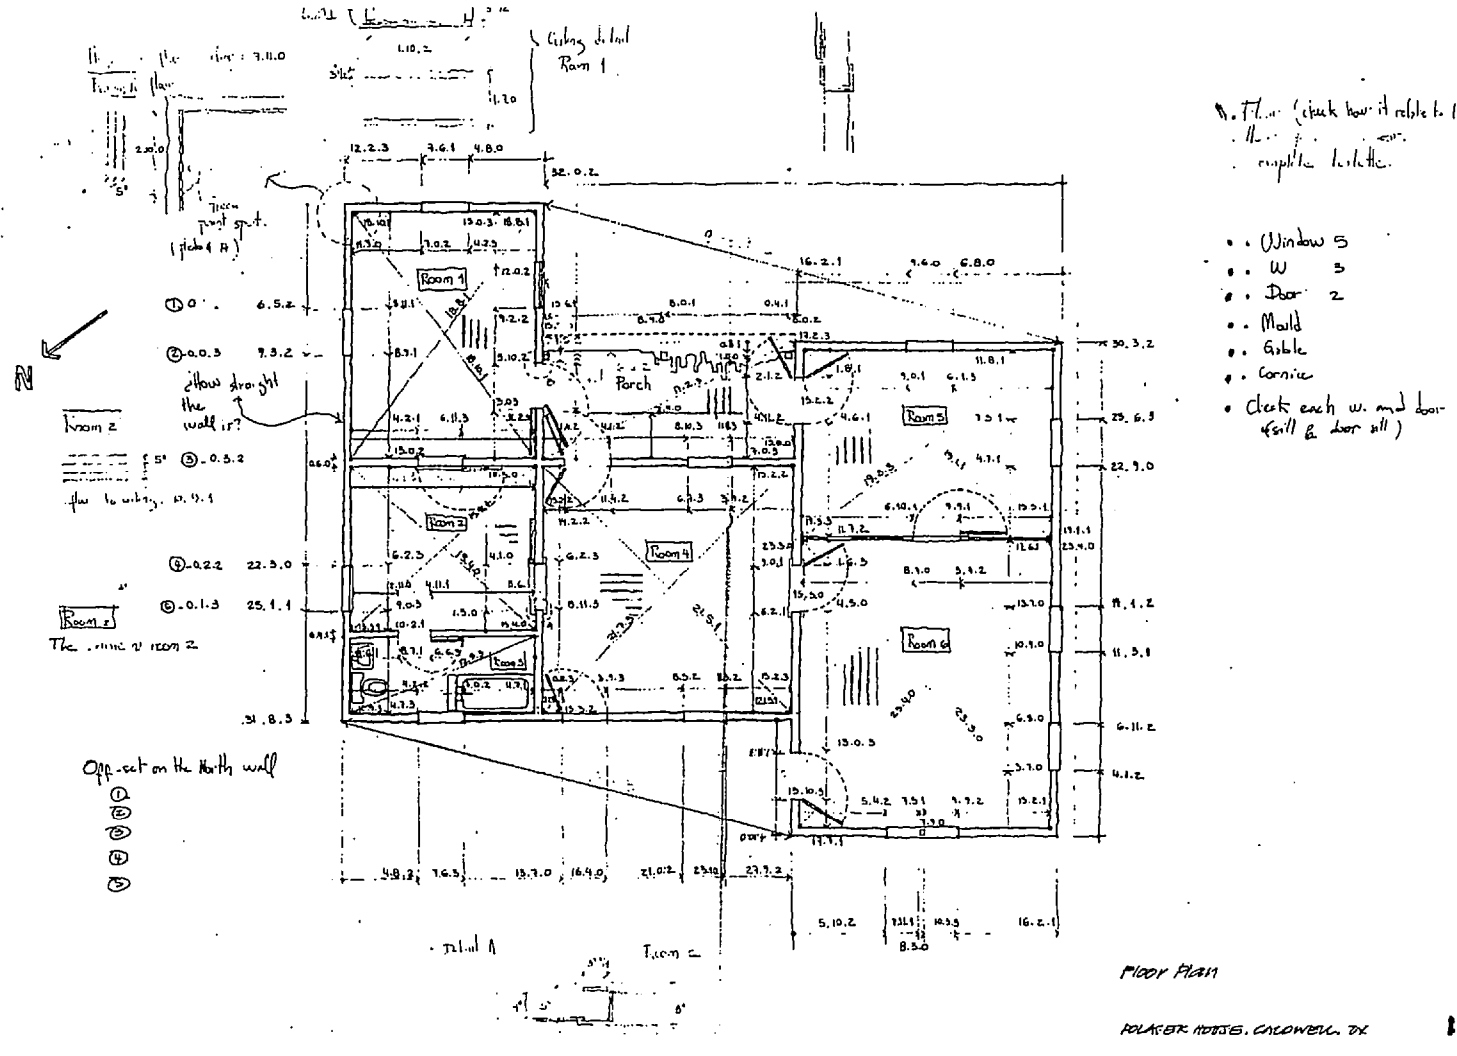

FLOOR PLAN

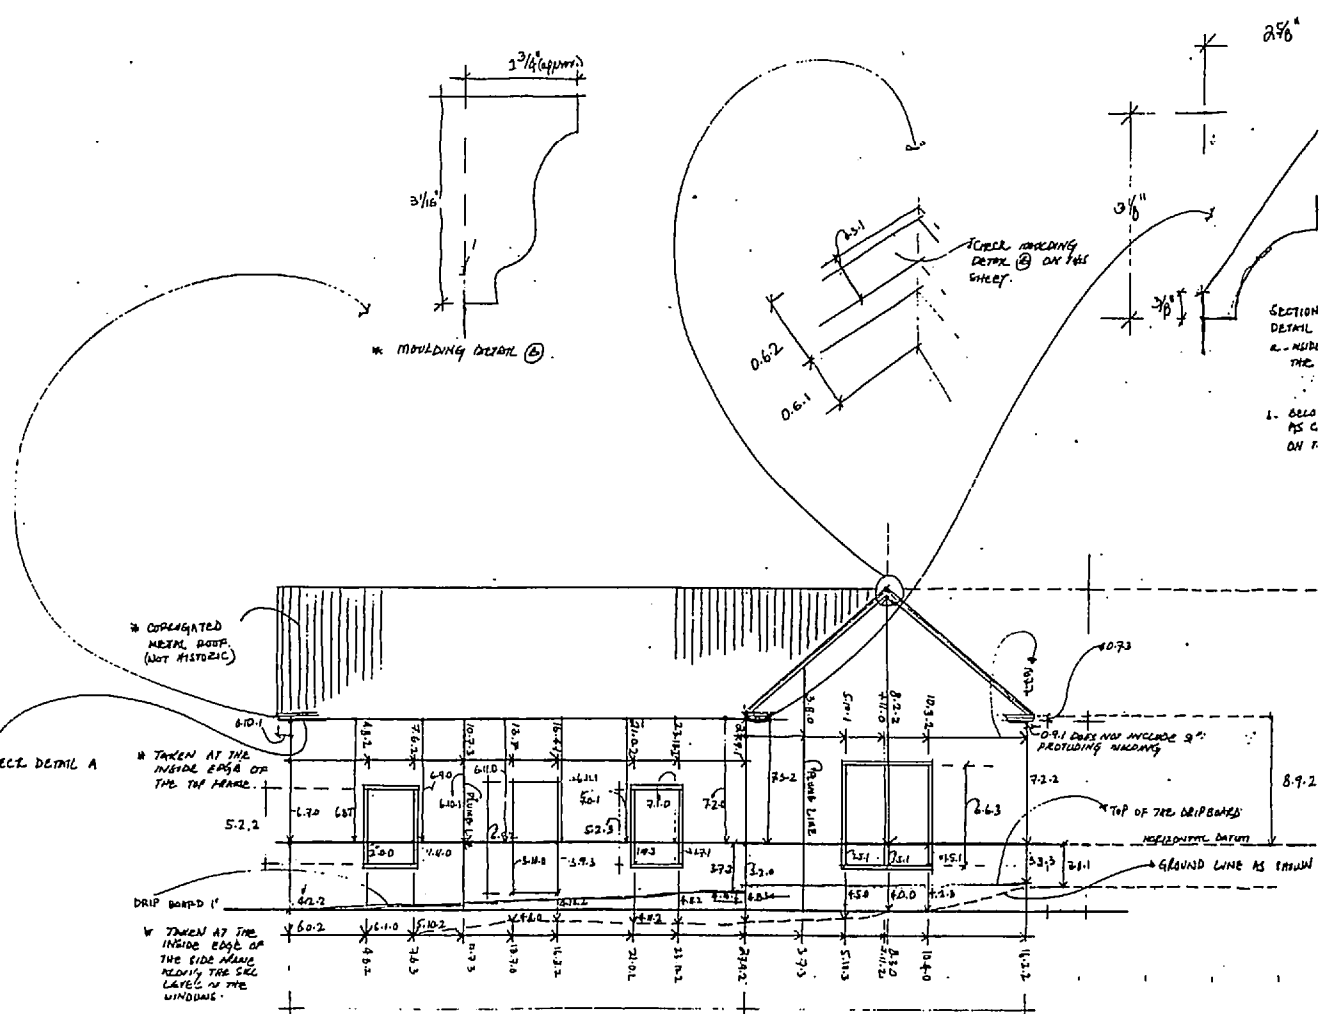

WEST ELEVATION

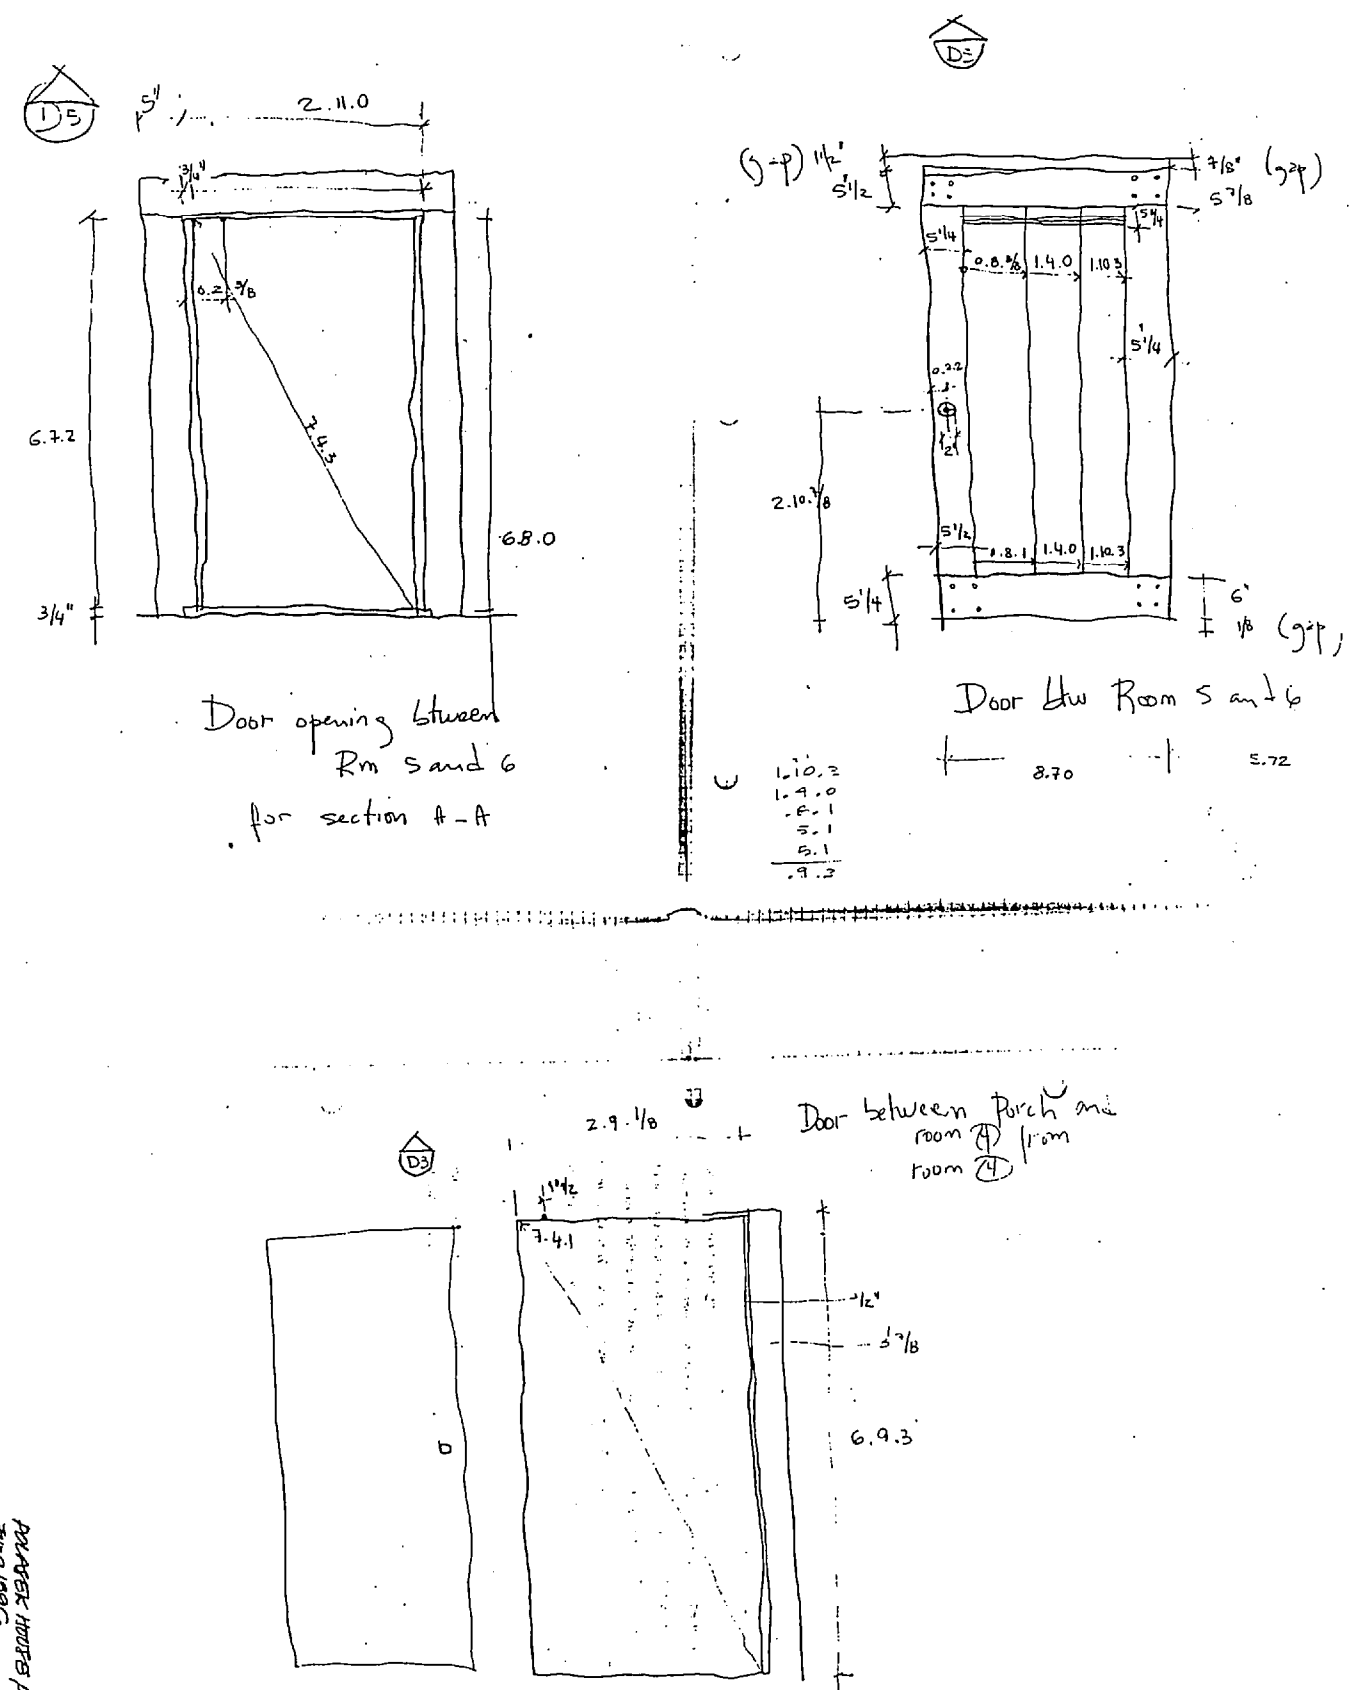

DETAILS

D3